



**SHEPHERD STREET, MAYFAIR, W1J**  
£2,307.69 per week\*

**Carter Jonas**



---

# SHEPHERD STREET, MAYFAIR, LONDON, W1J 7JE

A three-bedroom apartment of approximately 1,733 square feet

- Furnished
- 3 Bedrooms
- Double reception room
- Dining room
- Eat-in kitchen
- En suite bathroom
- Shower room
- Guest cloakroom
- Roof terrace

## THE PROPERTY

With an incredibly high specification and air conditioning throughout, this gorgeous property is set over the first and second floors of a period building located on a quiet residential street. The apartment is moments from the shops, restaurants and boutiques of popular Shepherd Market and a short walk to the open spaces of Green Park and transport links.

Ideal for entertaining, this beautifully refurbished property has large reception rooms and a vast private roof terrace. It also has a contemporary and large eat-in kitchen with marbled countertops, bespoke wooden cabinetry, unique panelled walls, a well as an adjoining well-sized dining room.

## LOCATION

Mayfair is London's most fashionable destination. With London's finest buildings, largest concentration of luxury hotels, best restaurants, bars, shopping, open spaces and hidden treasures all nestled together in a beautiful village setting.


Nearest tube: Green Park / Hyde Park Corner

NHA

The deposit will be £13,846.15 at a rental value of £2,307.69 (asking price).


Holding deposit = 1 weeks rent of £2,307.69

Deposit is 6 weeks rent (£2,307.69 pw = £13,846.15 deposit)

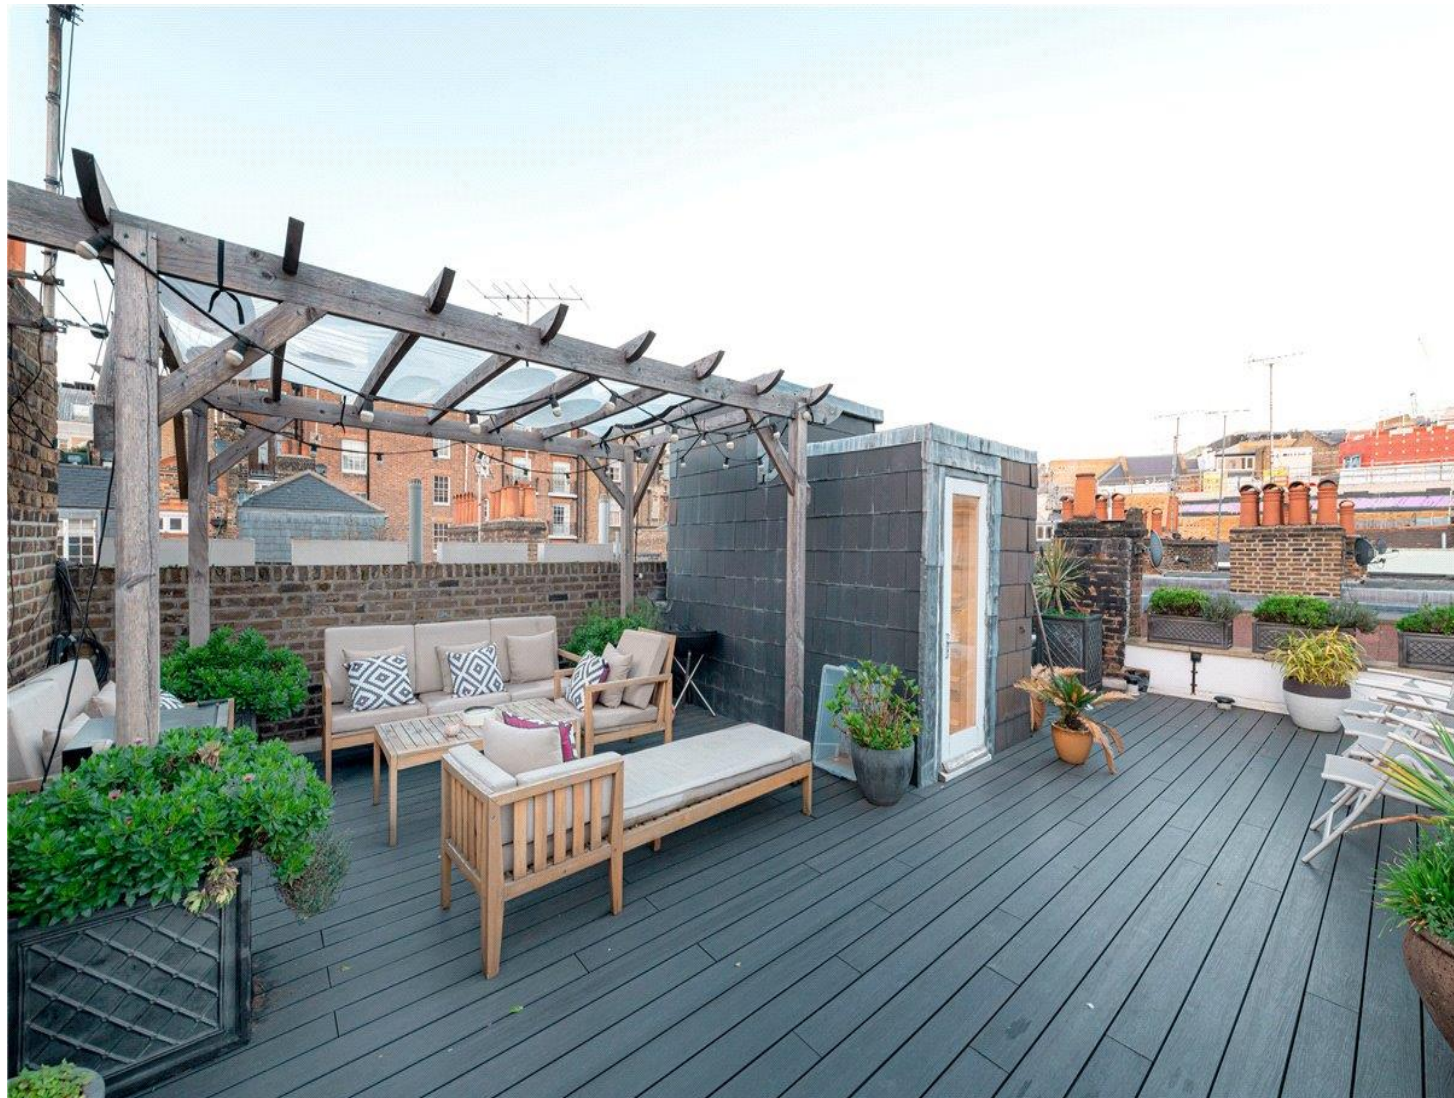



ADDITIONAL INFORMATION	
Offers	Available for a minimum term of 12 months longer terms will be considered
Viewing	Strictly by appointment
Local Authority	Westminster County Council - Council Tax Band G

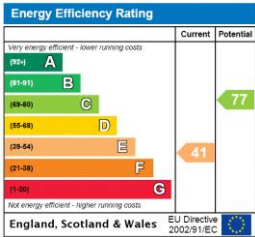



Shepherd Street  
Approx. Gross Internal Area 1733 Sq Ft - 161.00 Sq M



For Illustration Purposes Only - Not To Scale

This floor plan should be used as a general outline for guidance only and does not constitute in whole or in part an offer or contract. Any intending purchaser or lessee should satisfy themselves by inspection, searches, enquiries and full survey as to the correctness of each statement. Any areas, measurements or distances quoted are approximate and should not be used to value a property or be the basis of any sale or let. Copyright Morriarti Photography & Design LTD



T: 020 7493 0676

18 Davies Street, Mayfair, London, W1K 3DS

E: mayfair@carterjonas.co.uk



Exclusive UK affiliate of

CHRISTIE'S  
INTERNATIONAL REAL ESTATE

Classification L2 - Business Data

### IMPORTANT INFORMATION

Our property particulars do not represent an offer or contract, or part of one. The information given is without responsibility on the part of the agents, seller(s) or lessor(s) and you should not rely on the information as being factually accurate about the property, its condition or its value. Neither Carter Jonas LLP nor anyone in its employment or acting on its behalf has authority to make any representation or warranty in relation to this property. We have not carried out a detailed survey, nor tested the services, appliances or fittings at the property. The images shown may only represent part of the property and are as they appeared at the time of being photographed. The areas, measurements and distances are approximate only. Where Carter Jonas have been provided with a floorplan by a third party, we can not guarantee that the floorplan has been measured in accordance with IPMS. Any reference to alterations or use does not mean that any necessary planning permission, building regulation or other consent has been obtained. The VAT position relating to the property may change without notice. Administration fees may apply depending on tenancy type. Please contact your local branch for this information.